



PLAN ARMATURE POS 1 (varijanta 1)
 MB 30 RA 400/500 R 1:50

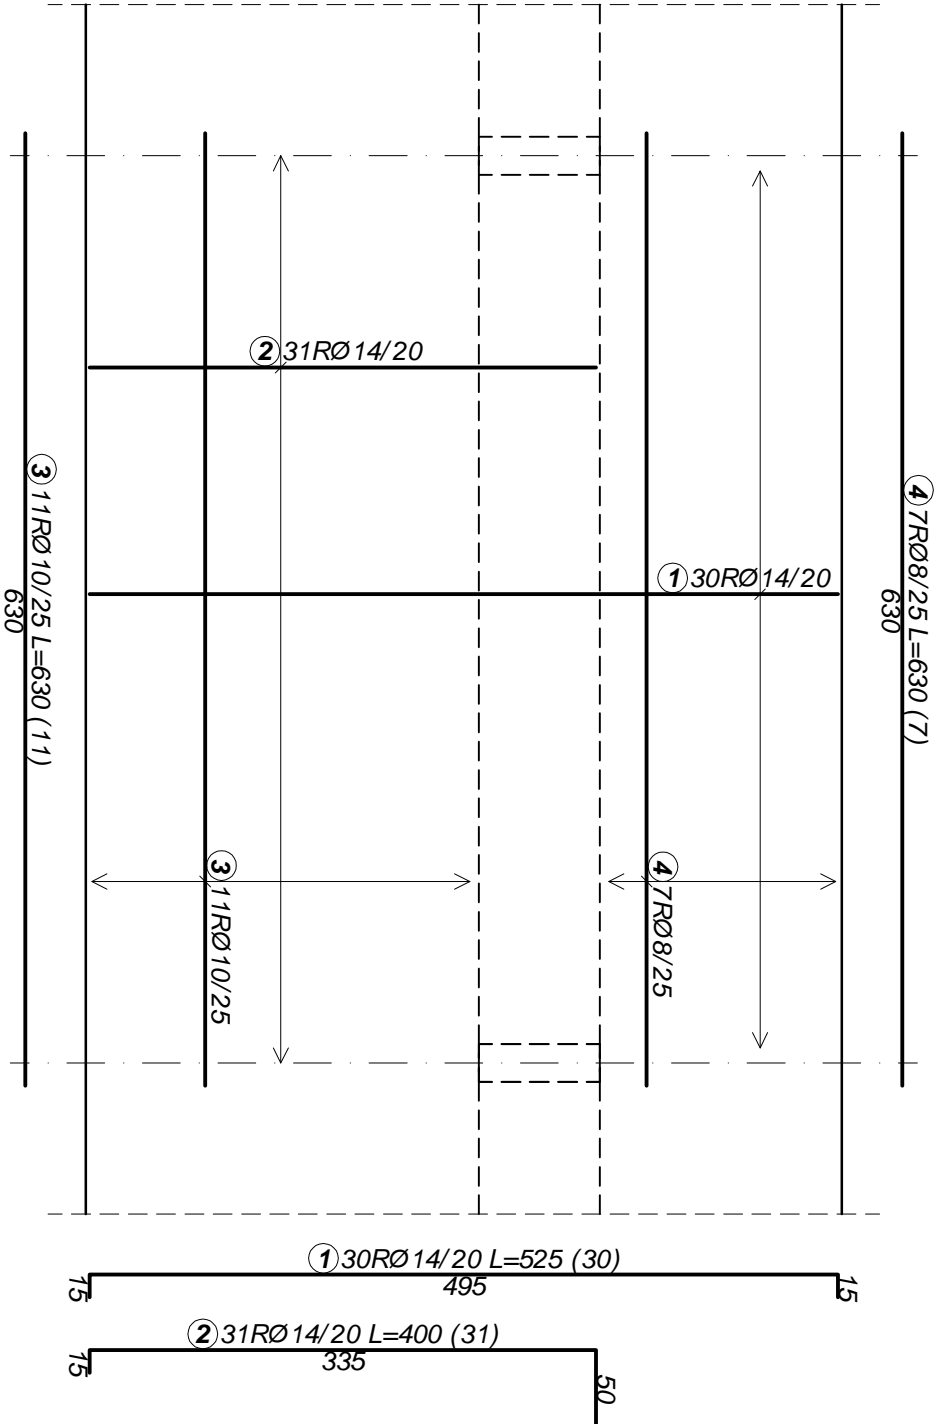

PLAN ARMATURE POS 1 (varianta 2)
 MB 30 RA 400/500 R 1:50

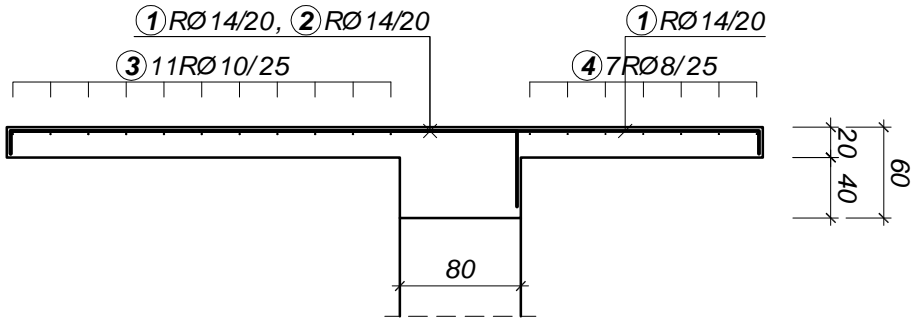