



LAMELA A1-A2
ARMATURA JEZGRA H-J-K
PODRUM
R 1:60

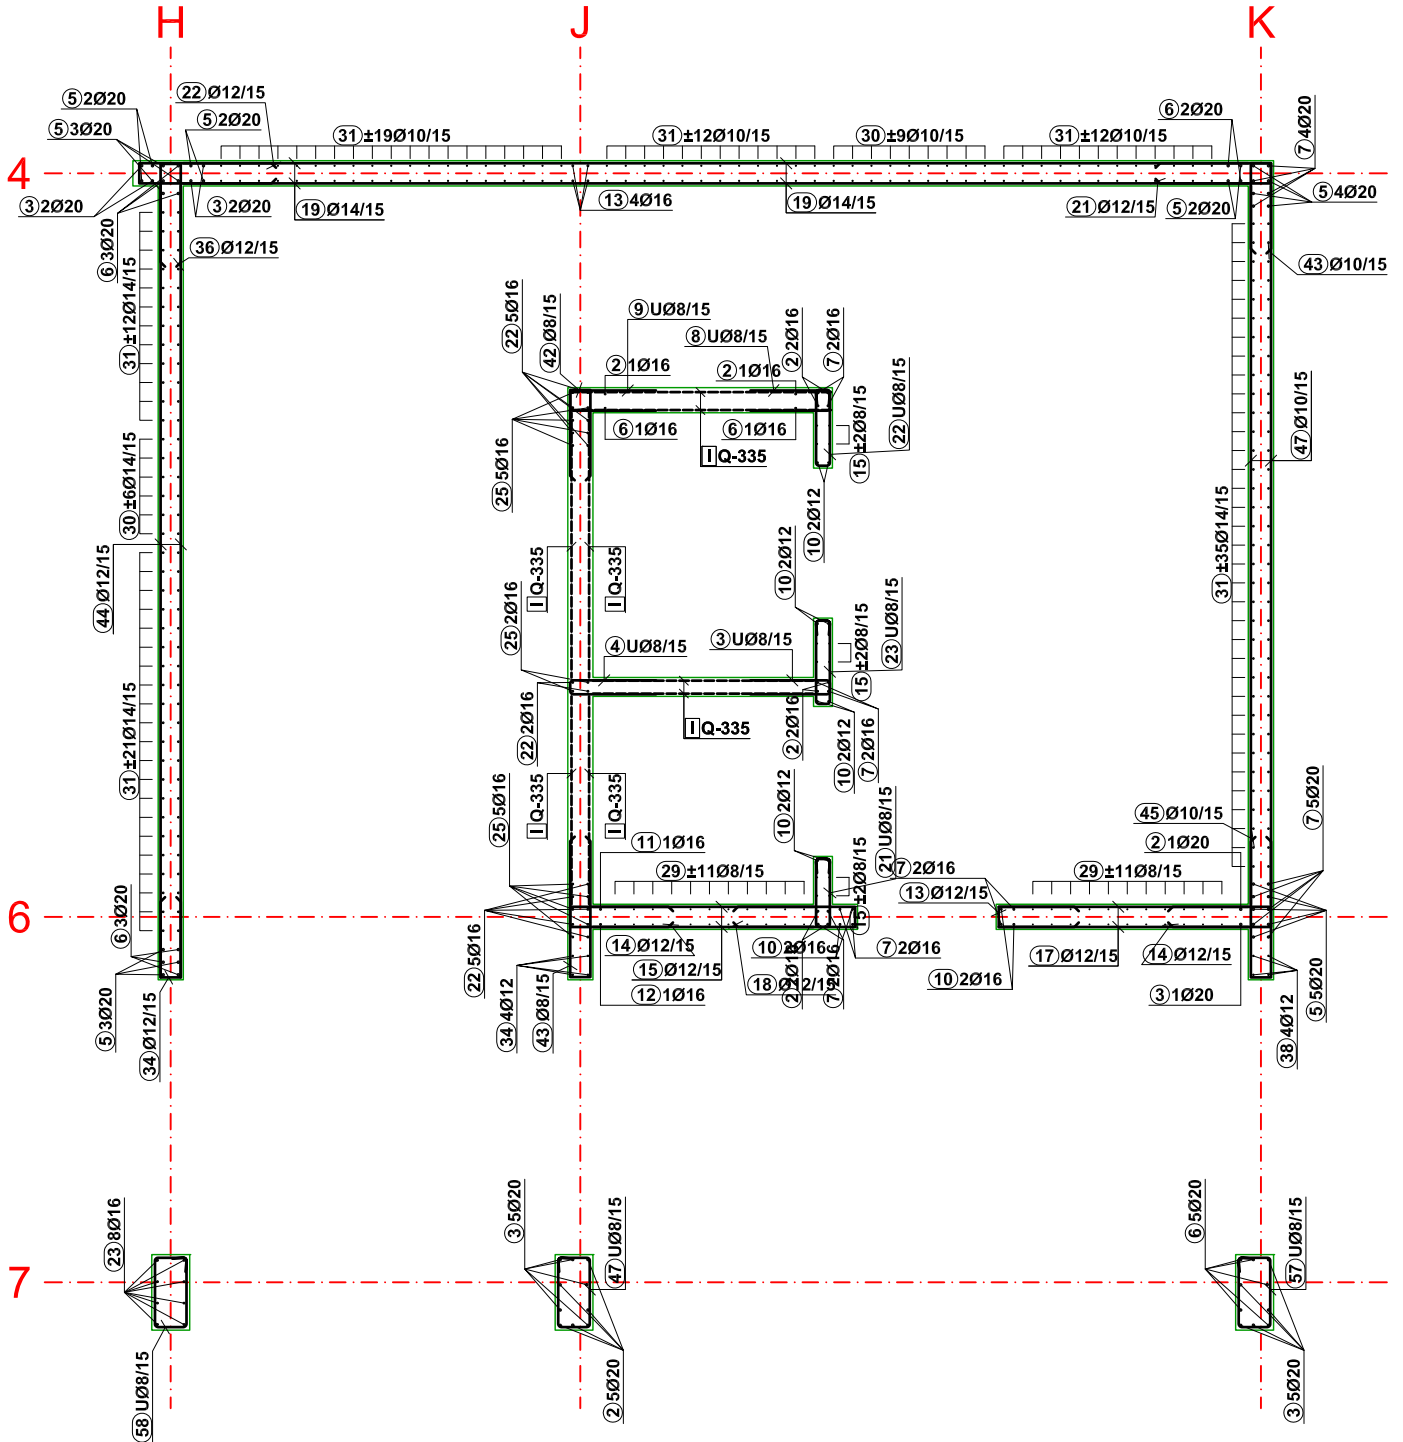

LAMELA A1-A2
ARMATURA JEZGRA H-J-K
PRIZEMLJE
R 1:60

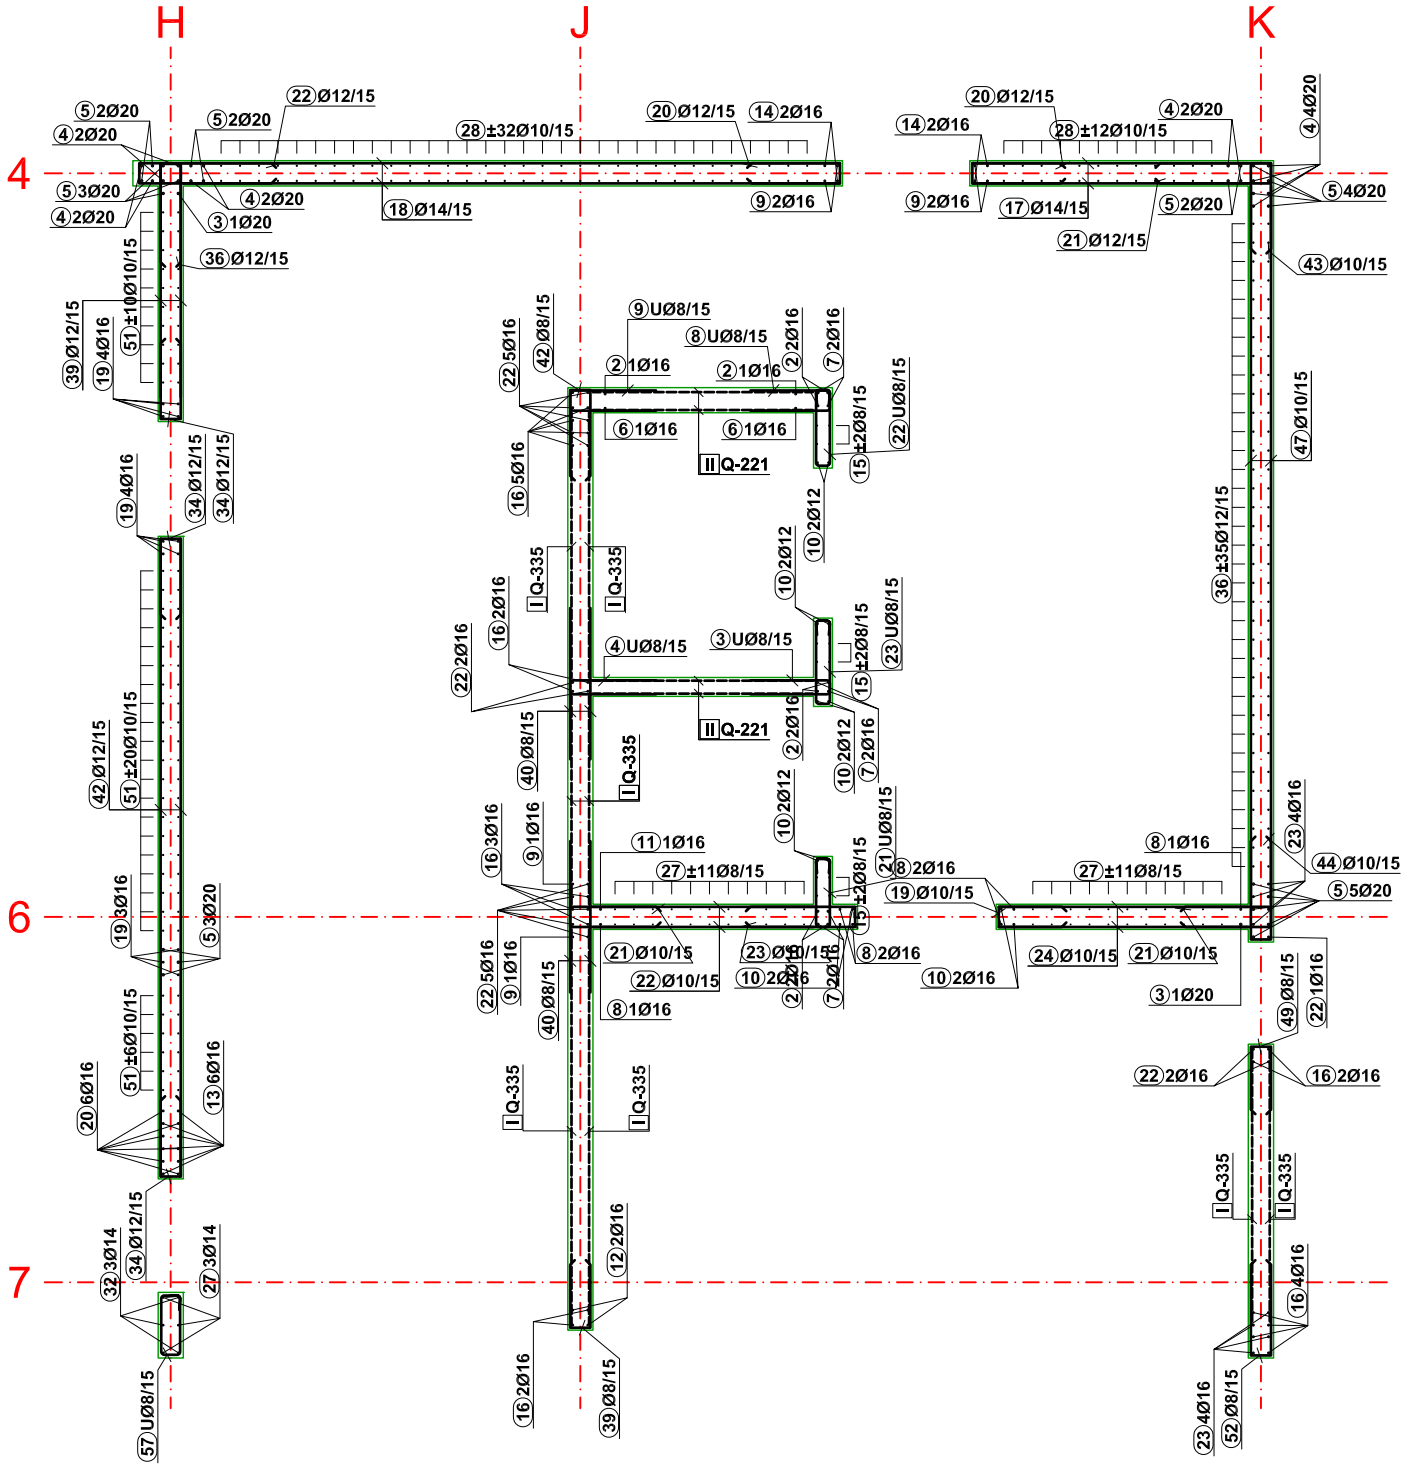

LAMELA A1-A2
ARMATURA JEZGRA H-J-K
PRVI SPRAT
R 1:60